



PLAN

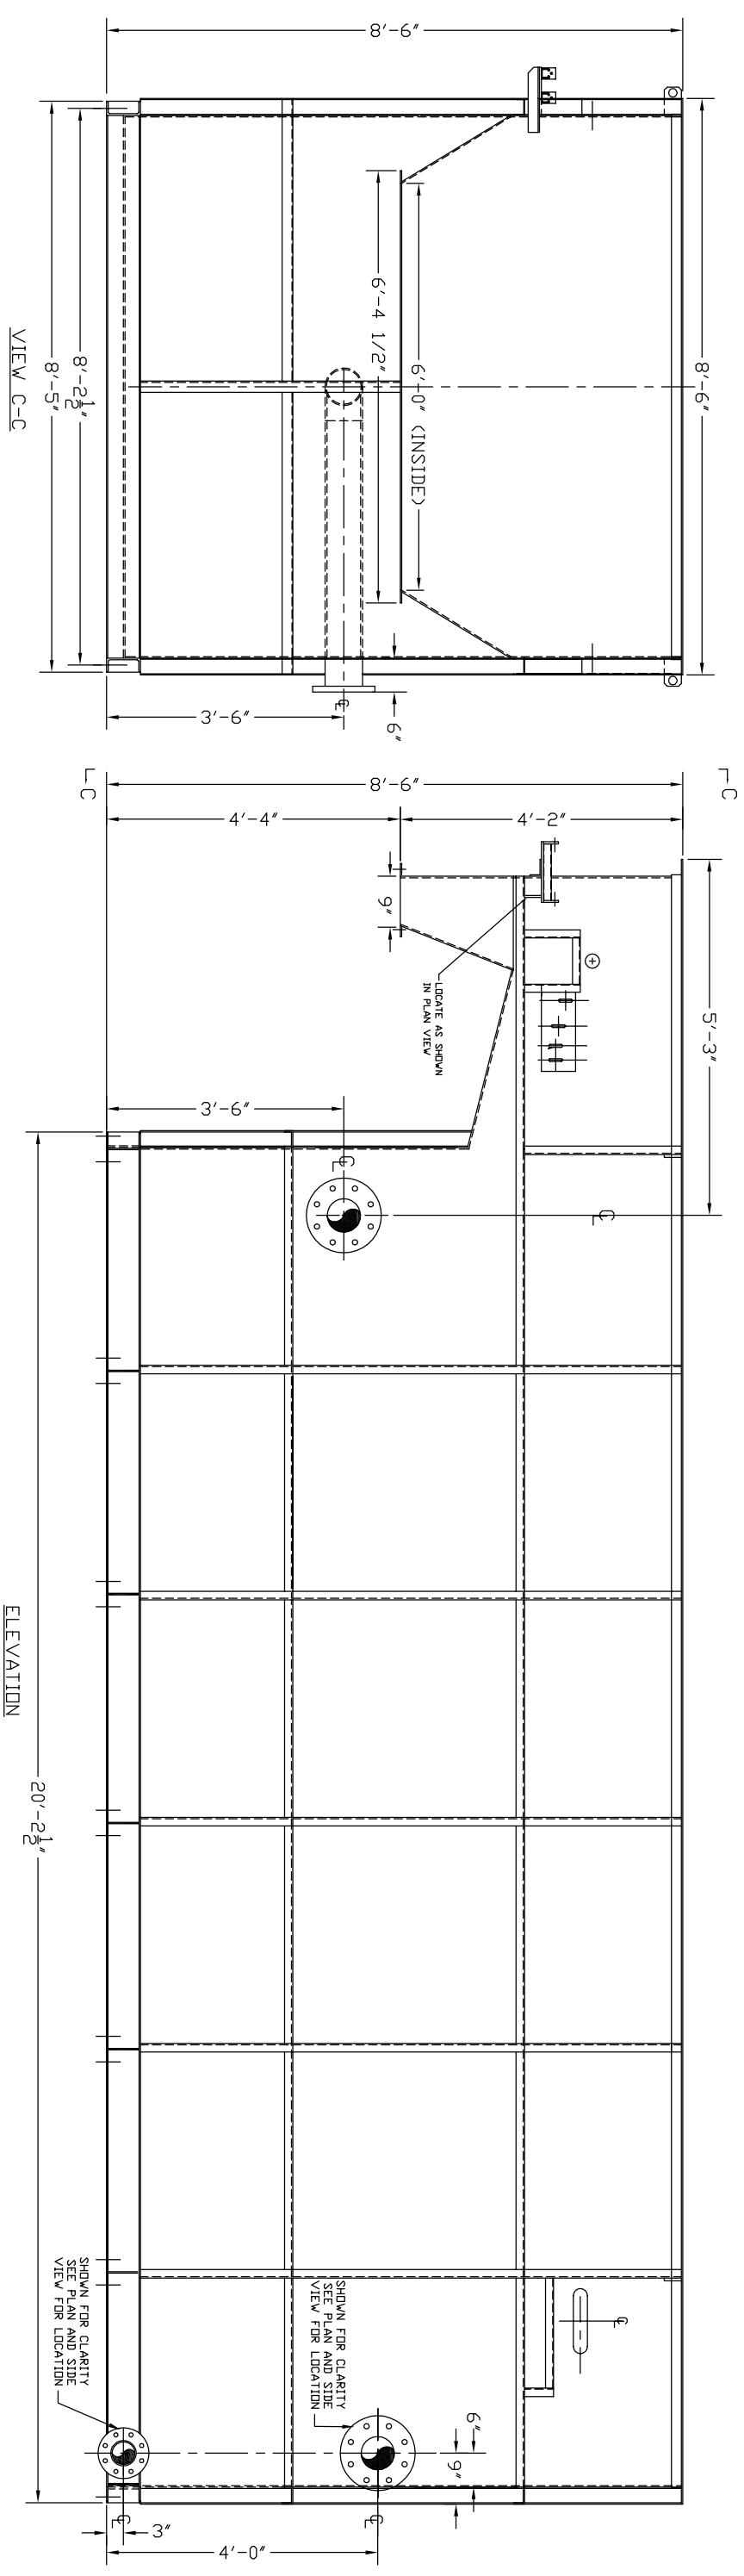

ELEVATION

VIEW C-C

 TENCO HYDRO, INC. Industrial/Municipal Waterwaste Equipment 4839 Forest Avenue, Brookfield, Illinois 60513/Telephone: (708) 387-0700	
DATE	4-19-2004
BY	J. T. M.
SALES	SALES
SCUMCONC	SCUMCONC
THIS DRAWING IS THE PROPERTY OF TENCO HYDRO, INC. AND REPRESENTS THE DESIGN OF TENCO HYDRO, INC. ANY REPRODUCTION, COPIES, OR REPRODUCTION IN ANY MANNER WITHOUT THE WRITTEN PERMISSION OF TENCO HYDRO, INC. MUST BE RETURNED UPON NOTICE.	

NO.	DATE	DESCRIPTIONS	BY
1			

SCUM CONCENTRATOR TANK