


PLAN VIEW

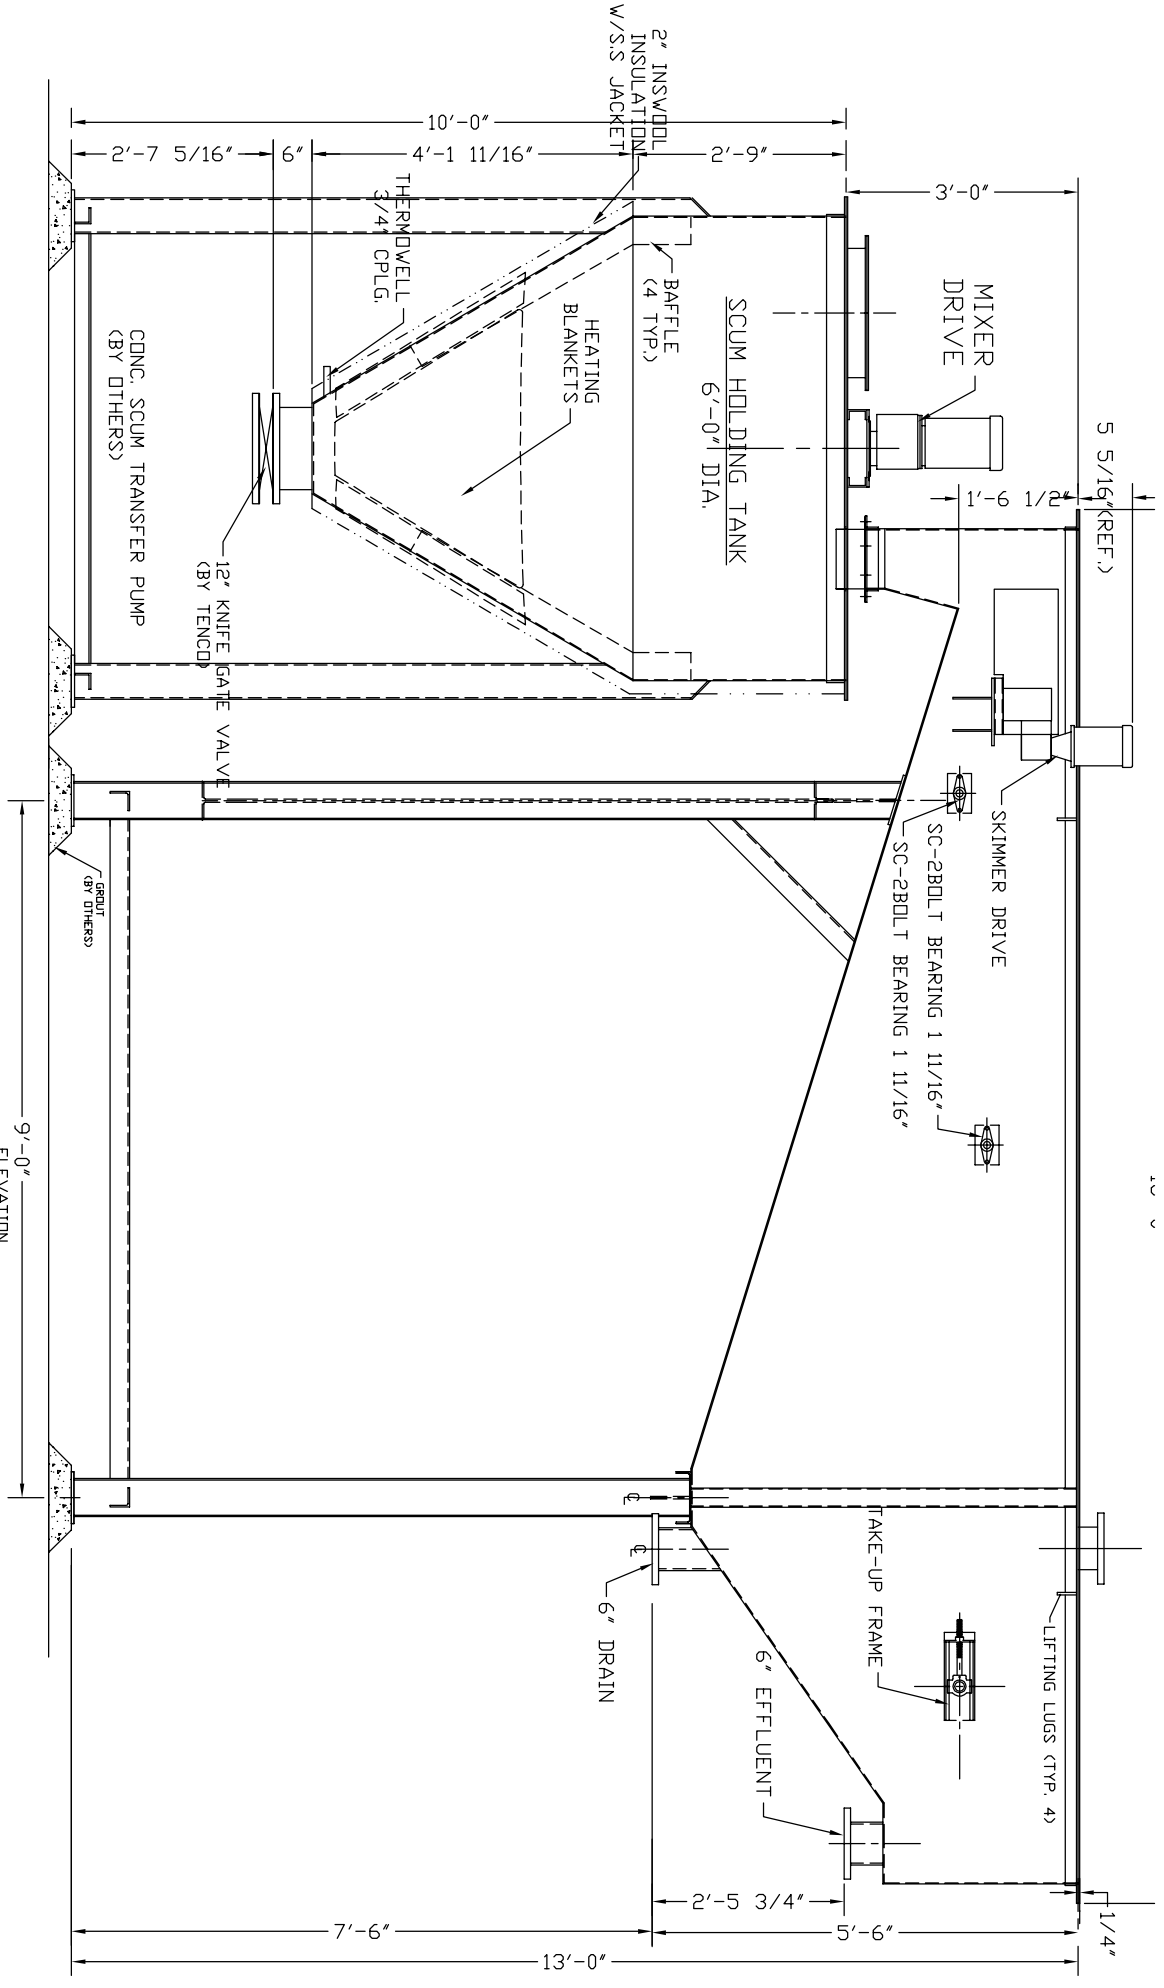

ELEVATION

<p>TENCO HYDRO, INC. Industrial/Municipal Waterworks Division 4829 Forest Avenue, Brookfield, Illinois 60513/Telephone: (708) 387-0700</p>	
DATE	8-26-2009
SCALE	NONE
BY	J. T. M.
SALES	
SCMT	

NO.	DATE	DESCRIPTIONS	BY

THIS DRAWING IS THE PROPERTY OF TENCO HYDRO, INC. AND REPRESENTS THE DESIGN OF TENCO HYDRO, INC. ANY REPRODUCTION OR REPRODUCTION IN ANY MANNER WITHOUT THE WRITTEN PERMISSION OF TENCO HYDRO, INC. MUST BE RETURNED UPON NOTICE.